


ODSEK 5 - PRI IZVEDBI UGOTOVITI
DEJANSKI PREMER CEVI IN PO POTREBI
UPORABITI DRUGAČNE ELEMENTE

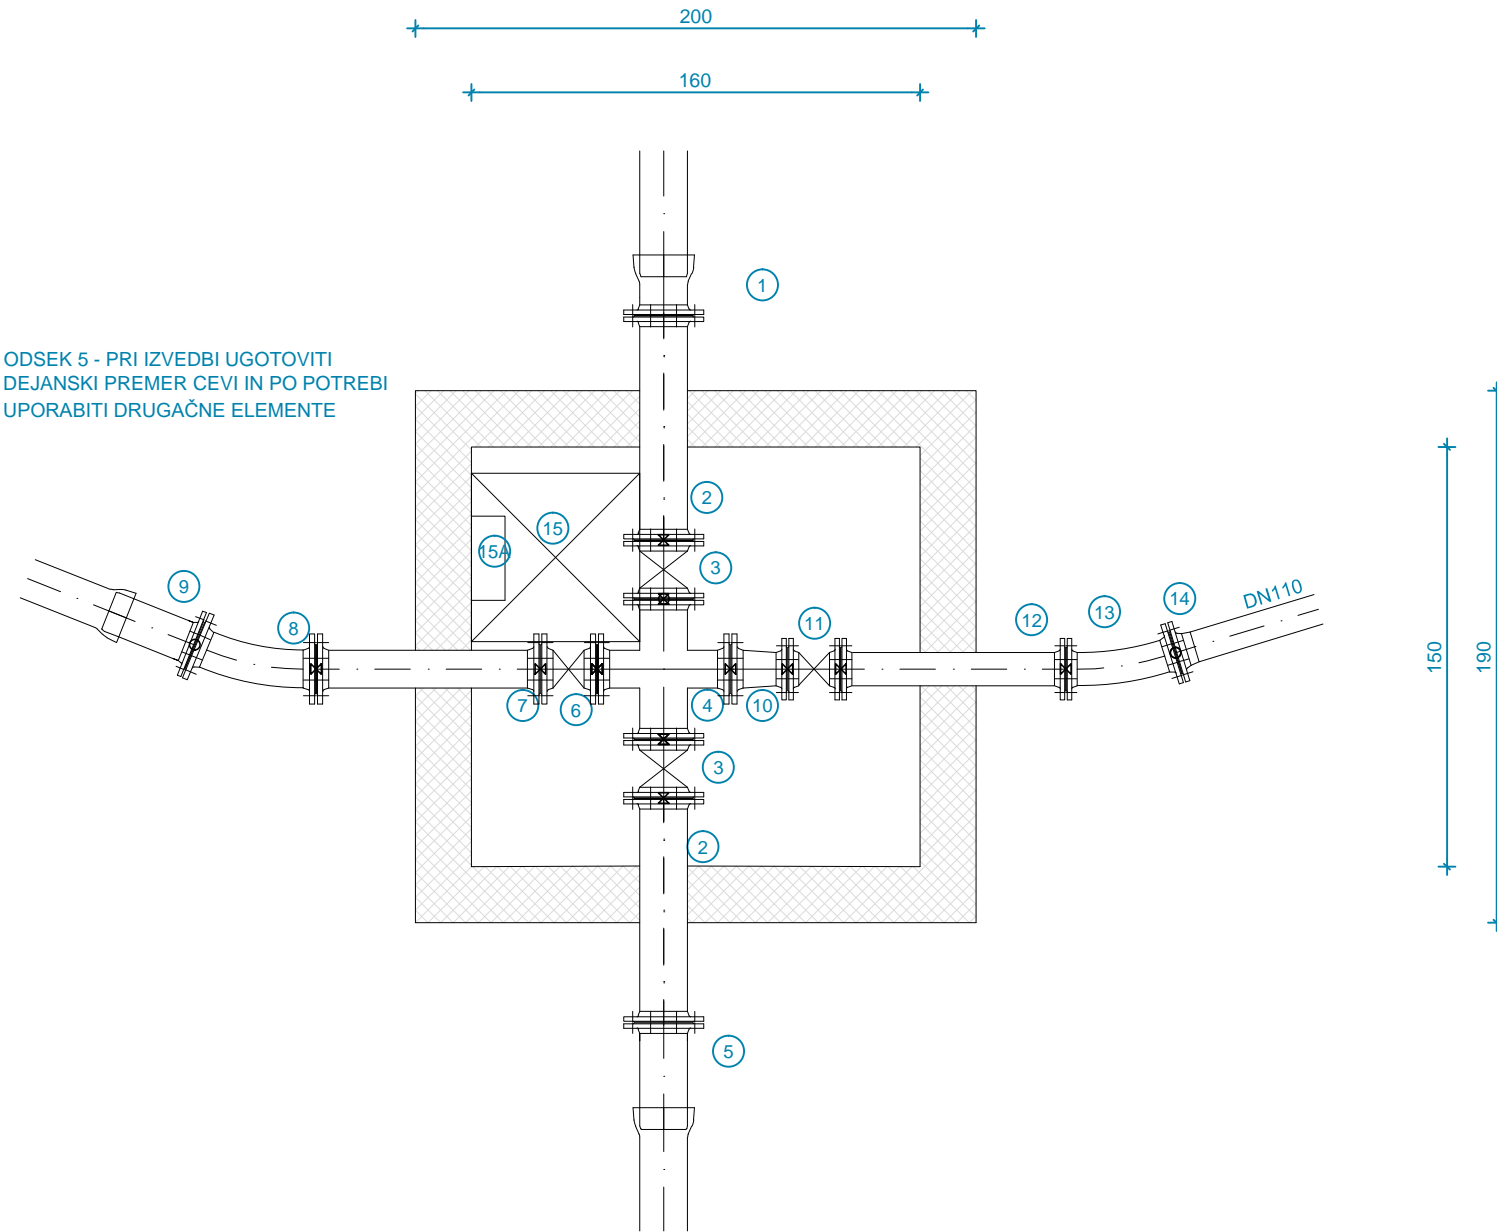

VO5 JAŠEK
160x150x210 (180)cm

1	E	∅ 150	kos 1
2	FF	∅ 150/800	kos 2
3	EV ZASUN	∅ 150NP10	kos 2
4	TT	∅ 150/125	kos 1
5	F	∅ 150	kos 1
6	EV ZASUN	∅ 125NP10	kos 1
7	FF	∅ 125/800	kos 1
8	FFQ	∅ 125/22°	kos 1
9	F	∅ 125	kos 1
10	FFR	∅ 125/100	kos 1
11	EV ZASUN	∅ 100NP10	kos 1
12	FF	∅ 100/800	kos 1
13	FFQ	∅ 100/22°	kos 1
14	ZOBATA SPOJKA	∅ 100	kos 1
15	LTŽ POKROV 400kN	∅ 60/60	kos 1
15A	LESTEV 210cm		kos 1